



NORTH VIEW

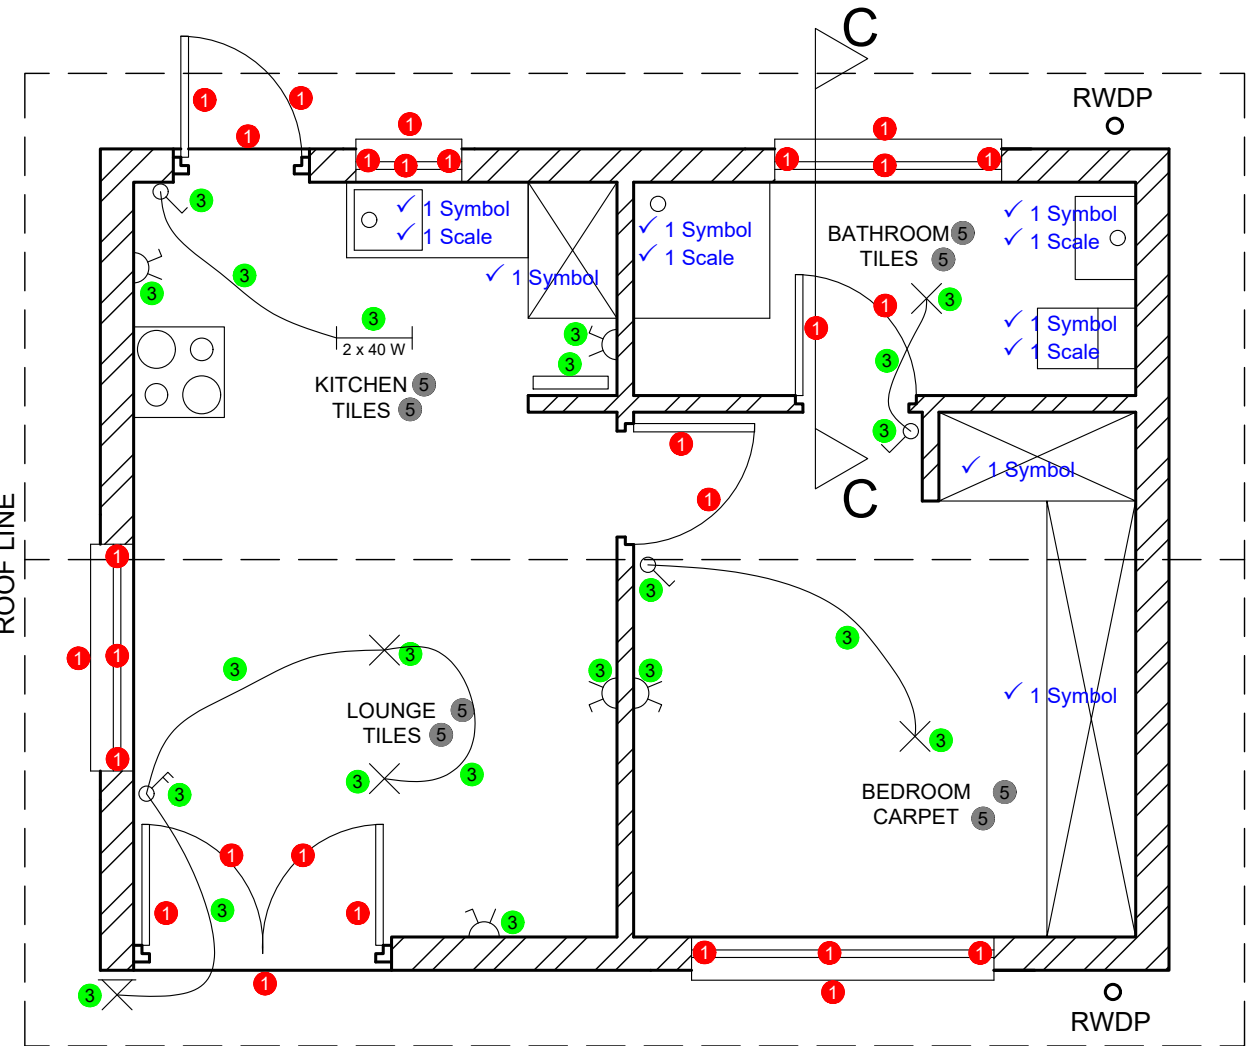

FLOOR PLAN
SCALE 1:50

4. HATCHING
SANS COMPLIANT 2
CORRECT APPLIED 2
TOTAL 4

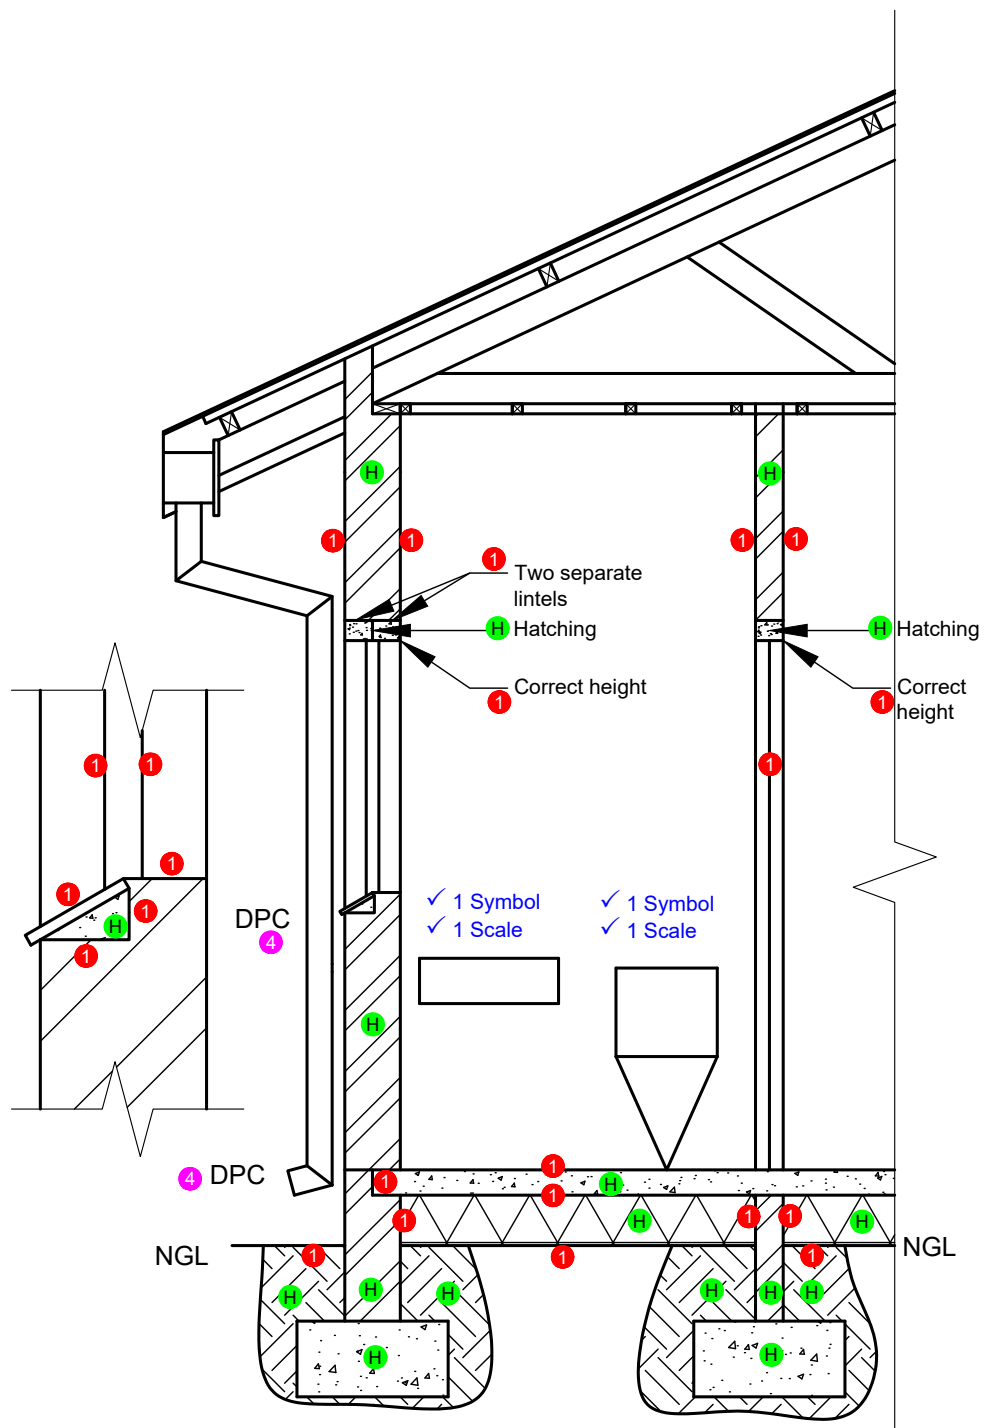

DETAIL SECTION ON CC
SCALE 1:20

FOR OFFICIAL USE ONLY	
INCORRECT SCALE	-2
NON-ALIGNMENT OF VIEWS	-2
VIEW(S) ROTATED	-2
SECTION VIEWED INCORRECTLY	-2
INCORRECT LETTERING	-1
TOTAL	

ASSESSMENT CRITERIA			
FLOOR PLAN			
1	DOORS + WINDOWS	14	
2	FIXTURES	11	
3	ELECTRICAL	11	
4	HATCHING	4	
5	LABELS	5	
SUB TOTAL 1		45	
NORTH ELEVATION			
1	WALLS + FFL	2	
2	DOOR + WINDOW	11	
3	LABELS	1	
SUB TOTAL 2		14	
DETAILED SECTION			
1	FOUNDATION + WALL + SLAB + DOOR + LINTEL	11.5	
2	FIXTURES	4	
3	HATCHING	8.5	
4	LABELS	2	
SUB TOTAL 3		26	
TOTAL		85	
TOTAL PENALTIES (-)			
GRAND TOTAL			

