



THE CONSTRUCTION
INDUSTRY
CIVIL DRAWINGS
Application of Colours

Developed by: PC Viljoen
Senior Educational Specialist for
Engineering Graphics and Design
Free State Province


ELEVATION VIEWS

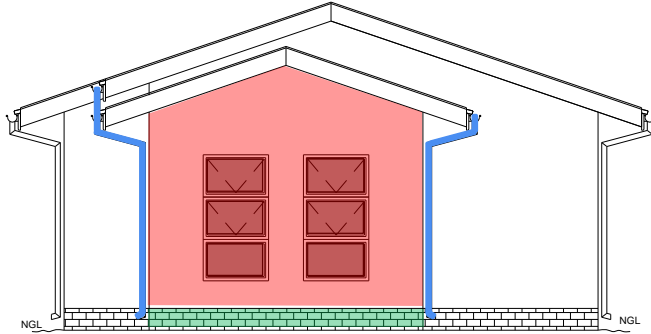


WEST ELEVATION
SCALE 1:100

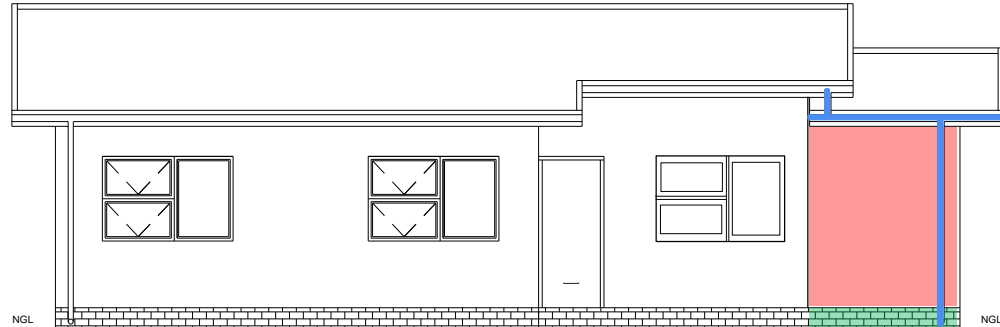

NORTH ELEVATION
SCALE 1:100

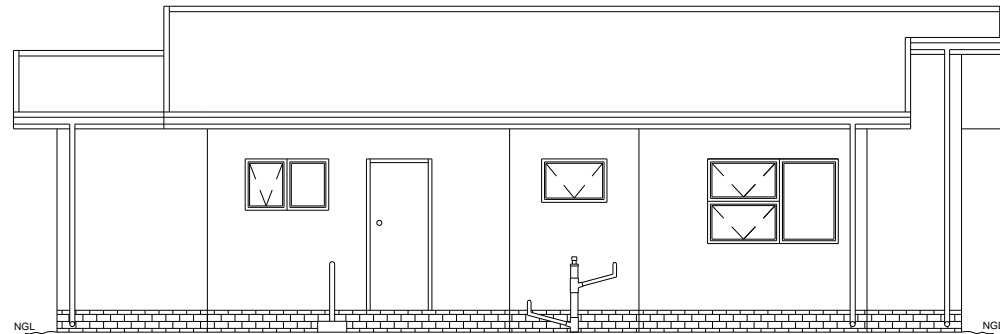

SOUTH ELEVATION
SCALE 1:100

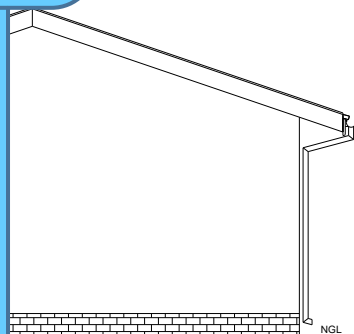


EAST ELEVATION
SCALE 1:100

All new ...
Concrete = green
Glass = black
Steel = blue
Brick laying = red
Wood = yellow

FLOOR PLAN


- The walls of the house

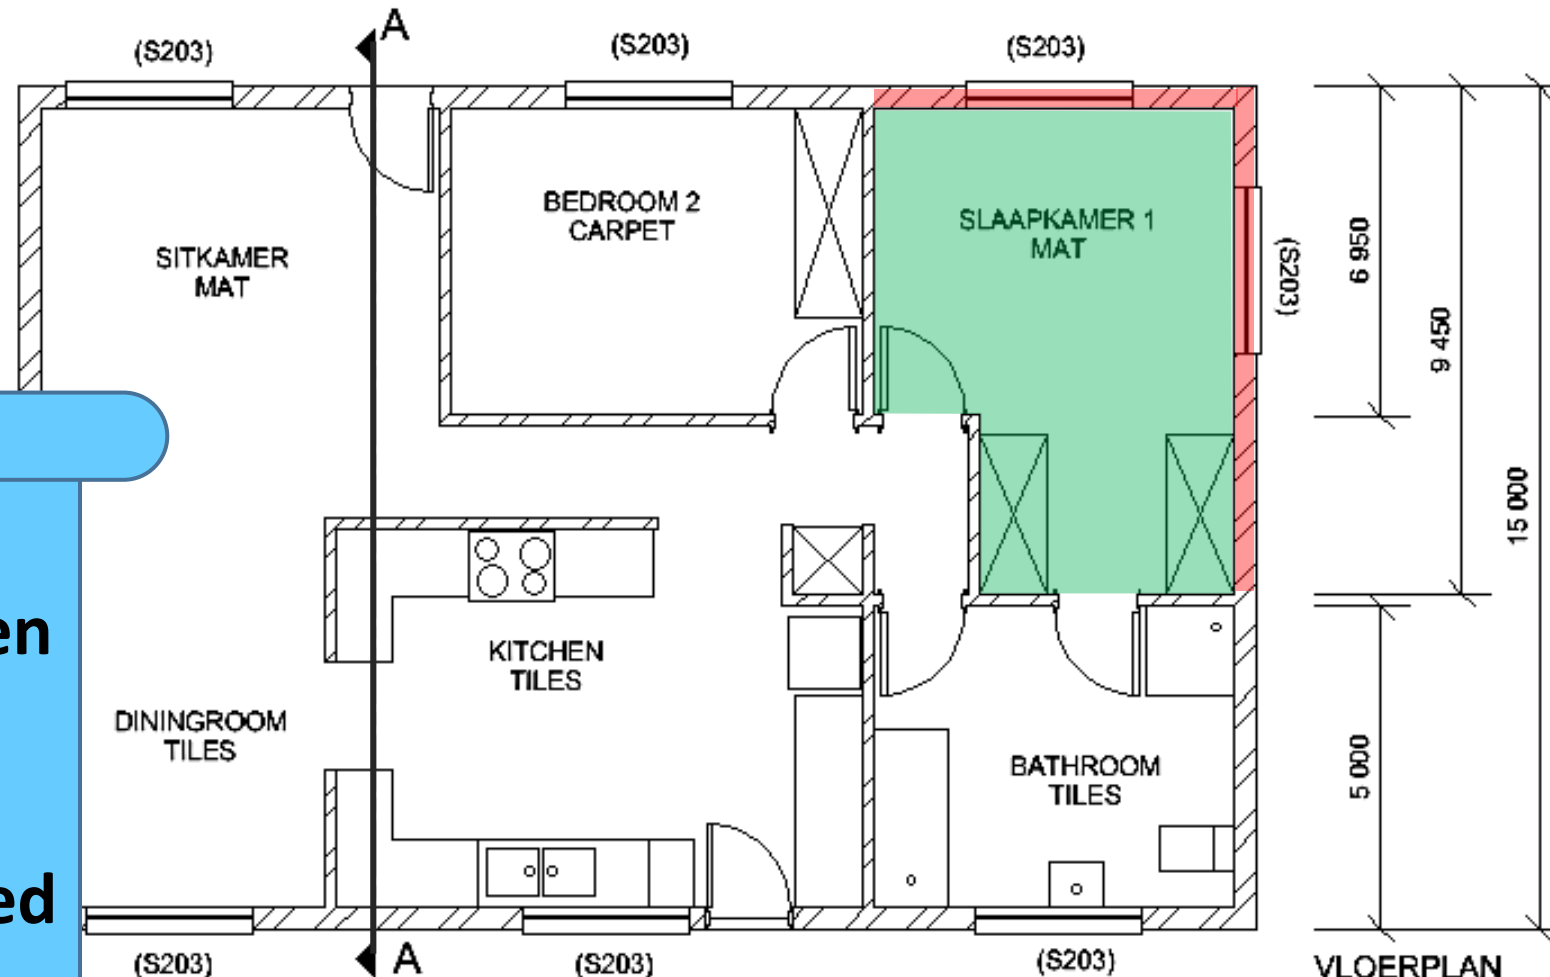

All new ...
Concrete = green
Glass = black
Steel = blue
Brick laying = red
Wood = yellow

VLOERPLAN
FLOOR PLAN
SKAAL 1:50
SCALE 1:50

A SECTIONAL VIEW (Grade 12 level)

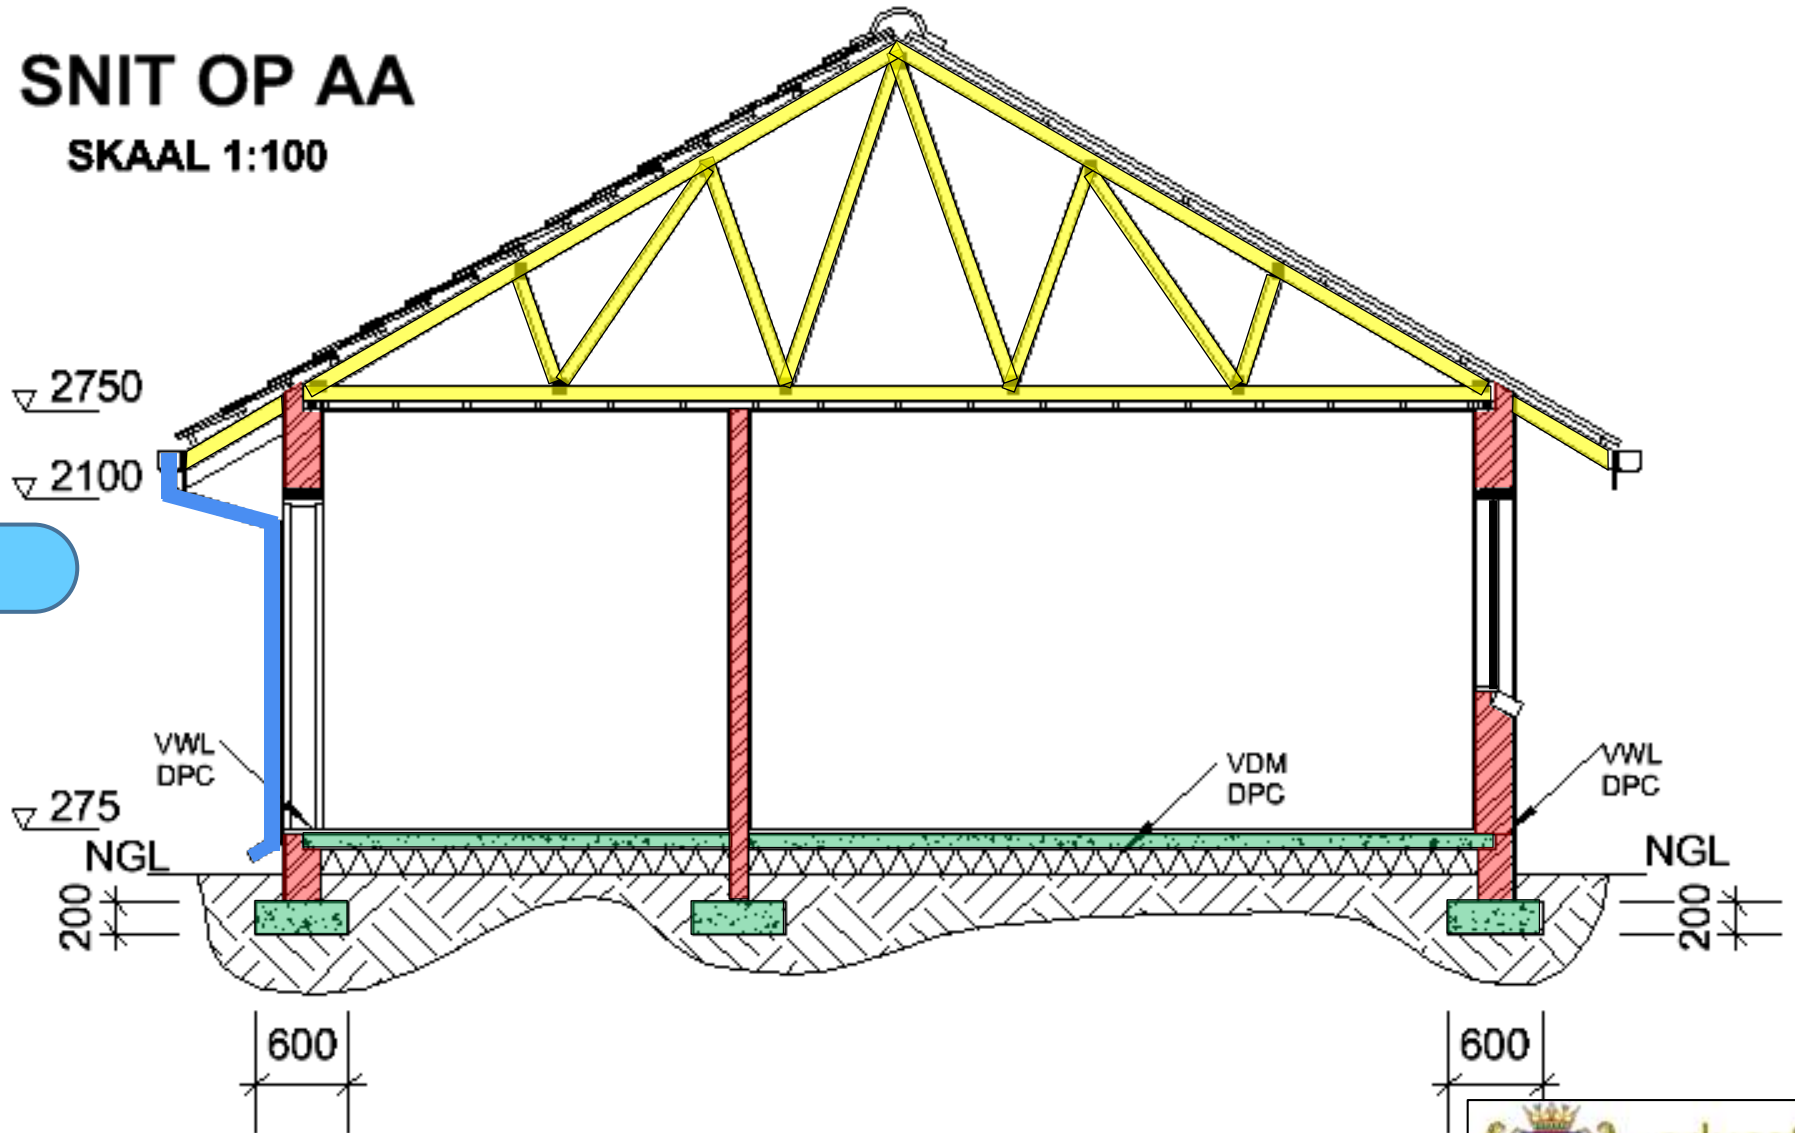

All new ...
Concrete = green
Glass = black
Steel = blue
Brick laying = red
Wood = yellow