



SOUTH WEST ELEVATION

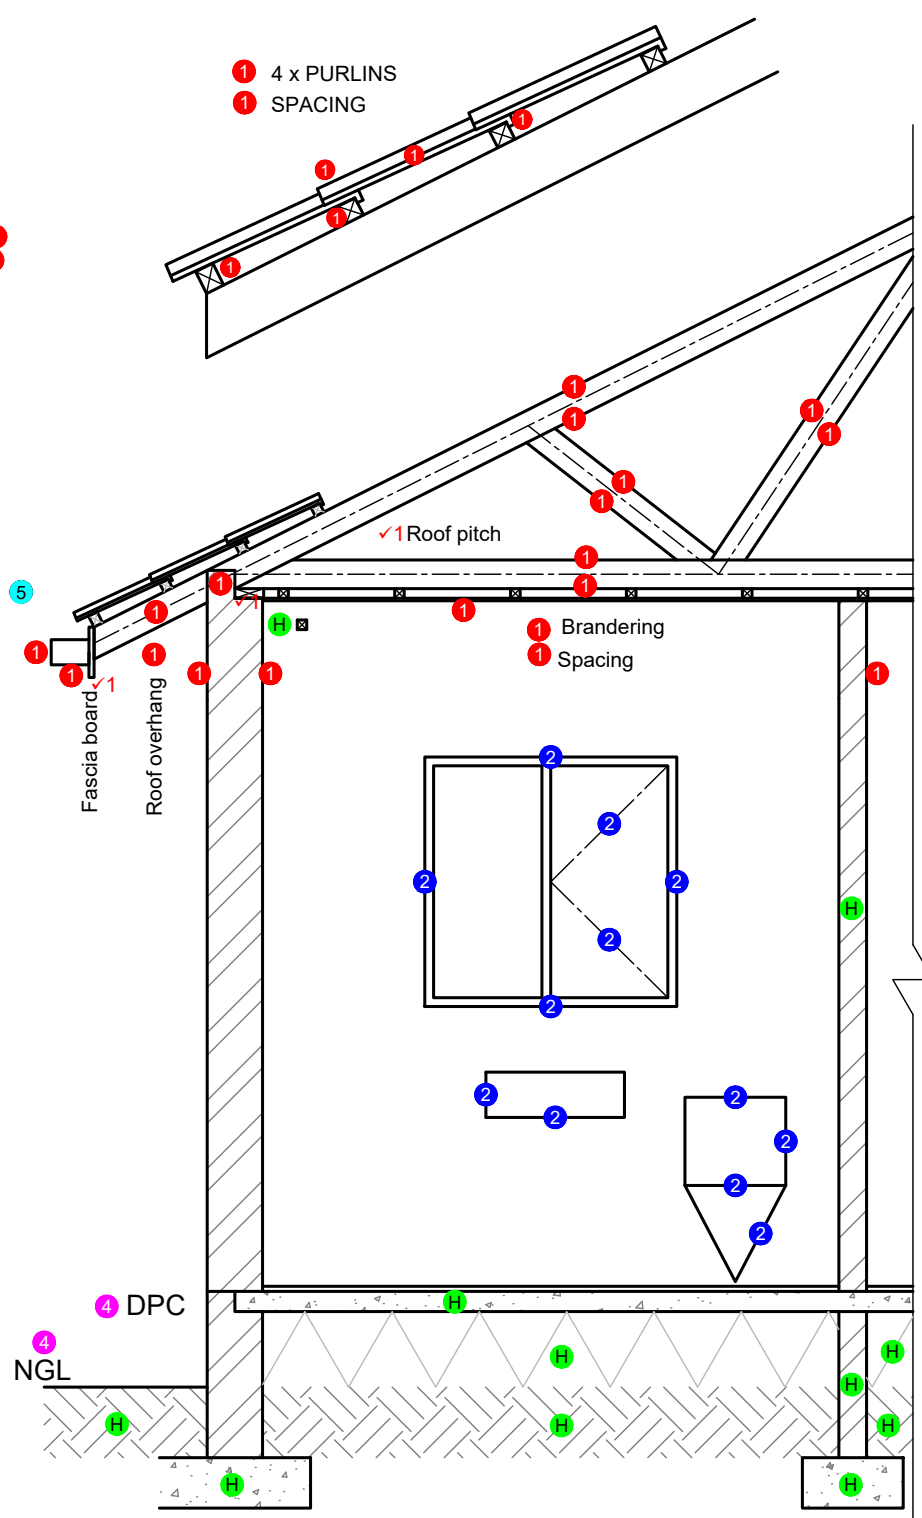

SECTIONAL ELEVATION ON A-A
SCALE 1:30

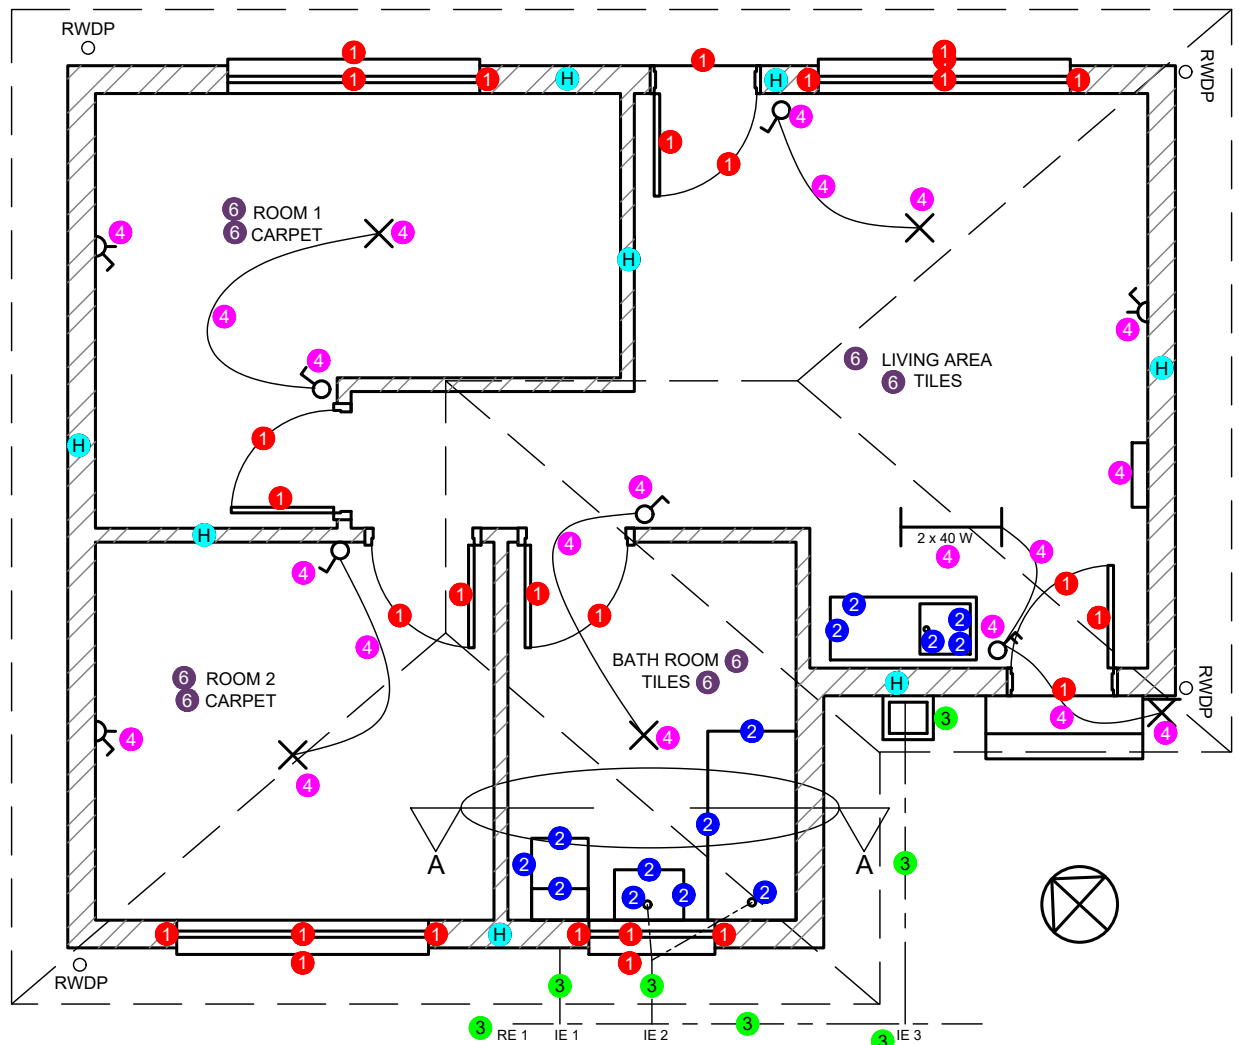

FLOOR PLAN
SCALE 1:60

MARK ALLOCATION FOR ROOF

A: ROOF ANGLE	1
B: ROOF TILES	1½
C: BATTEN, PURLIN & SPACING	2
D: TRUSS & OVERHANG	5
E: FASCIA BOARD	1
F: GUTTER	1
G: WALL PLATE	1
H: BRANDING & SPACING	1
I: CEILING BOARD	½
J: WALL	2
TOTAL:	16

ASSESSMENT CRITERIA

FLOOR PLAN			
1	DOORS & WINDOWS ($\frac{28}{2}$)	1	14
2	FIXTURES ($\frac{14}{2}$)	2	7
3	DRAINAGE ($\frac{7}{2}$)	3	3.5
4	ELECTRICAL ($\frac{21}{2}$)	4	10.5
5	HATCHING ($\frac{8}{2}$)	H	4
6	LABLES ($\frac{8}{2}$)	6	4.5
SUBTOTAL 1			43.5
ELEVATION			
1	ROOF & RWDP ($\frac{17}{2}$)	1	8.5
2	WALLS, FFL & STAIRS ($\frac{6}{2}$)	2	3
3	WINDOW & DOOR ($\frac{22}{2}$)	3	11
4	DRAINAGE ($\frac{6}{2}$)	4	3
5	LABLES ($\frac{3}{2}$)	5	1.5
SUBTOTAL 2			27
DETAILED SECTION			
1	ROOF & WALLS ($\frac{26}{2}$) + 3	1 ✓ 1	16
2	WINDOW & FIXTURES ($\frac{13}{2}$)	2	6.5
3	HATCHING ($\frac{12}{2}$)	H	6
4	LABLES ($\frac{3}{2}$)	4	1
SUBTOTAL 3			29.5
GRAND TOTAL			100