
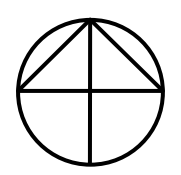
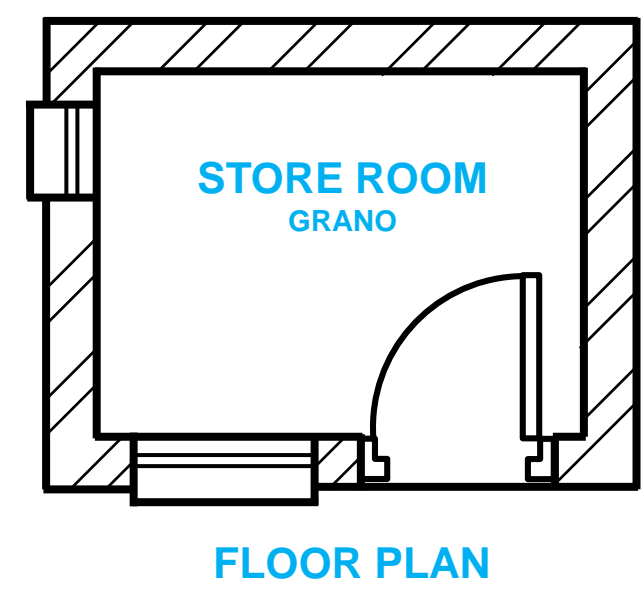
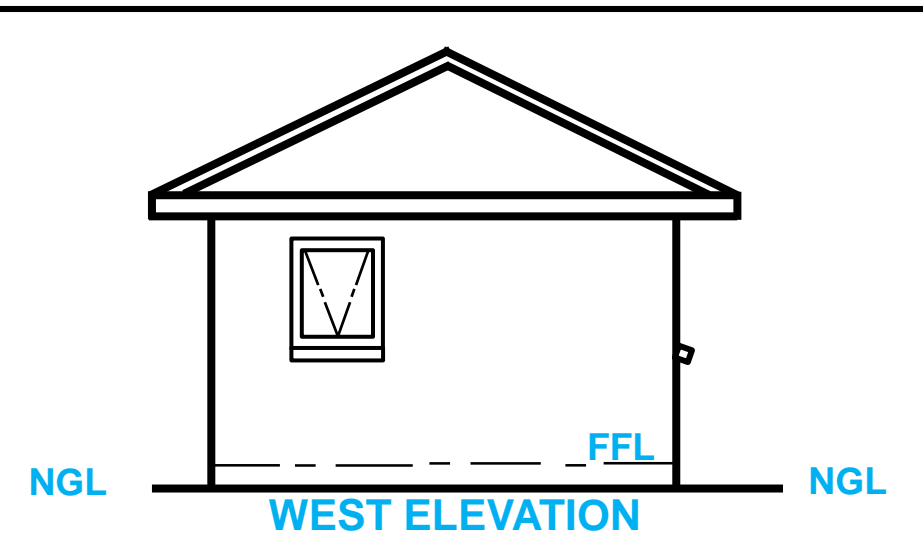


THE
CONSTRUCTION
INDUSTRY
CIVIL DRAWINGS
Elevation Views

Developed by: PC Viljoen
Senior Educational Specialist for
Engineering Graphics and Design
Free State Province

BASIC ELEVATIONS

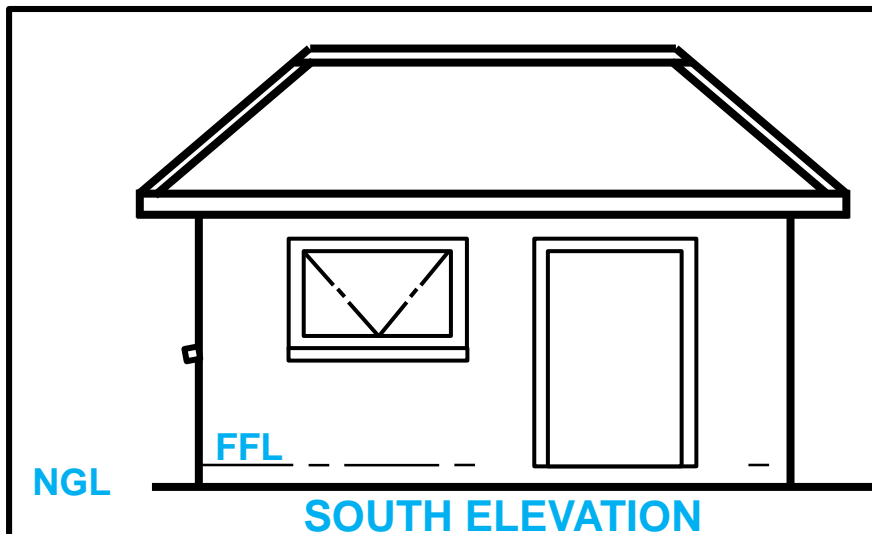

AANBOUING AAN WONING VAN
MNR & MEV DU PLESSIS

ERF 177,
12 FRANS VENTERSTRAAT,
LANGENHOVENPARK,
BLOEMFONTEIN

HANDEKENING VAN KLIENT:

DATUM: JANUARIE 2010


GETEKEN DEUR: PC VILJOEN

NAGESIEN DEUR: JC DE WET
&
MEDEWERKERS


HANDEKENING: _____

TEKENING NO: _____

BASIC ELEVATIONS

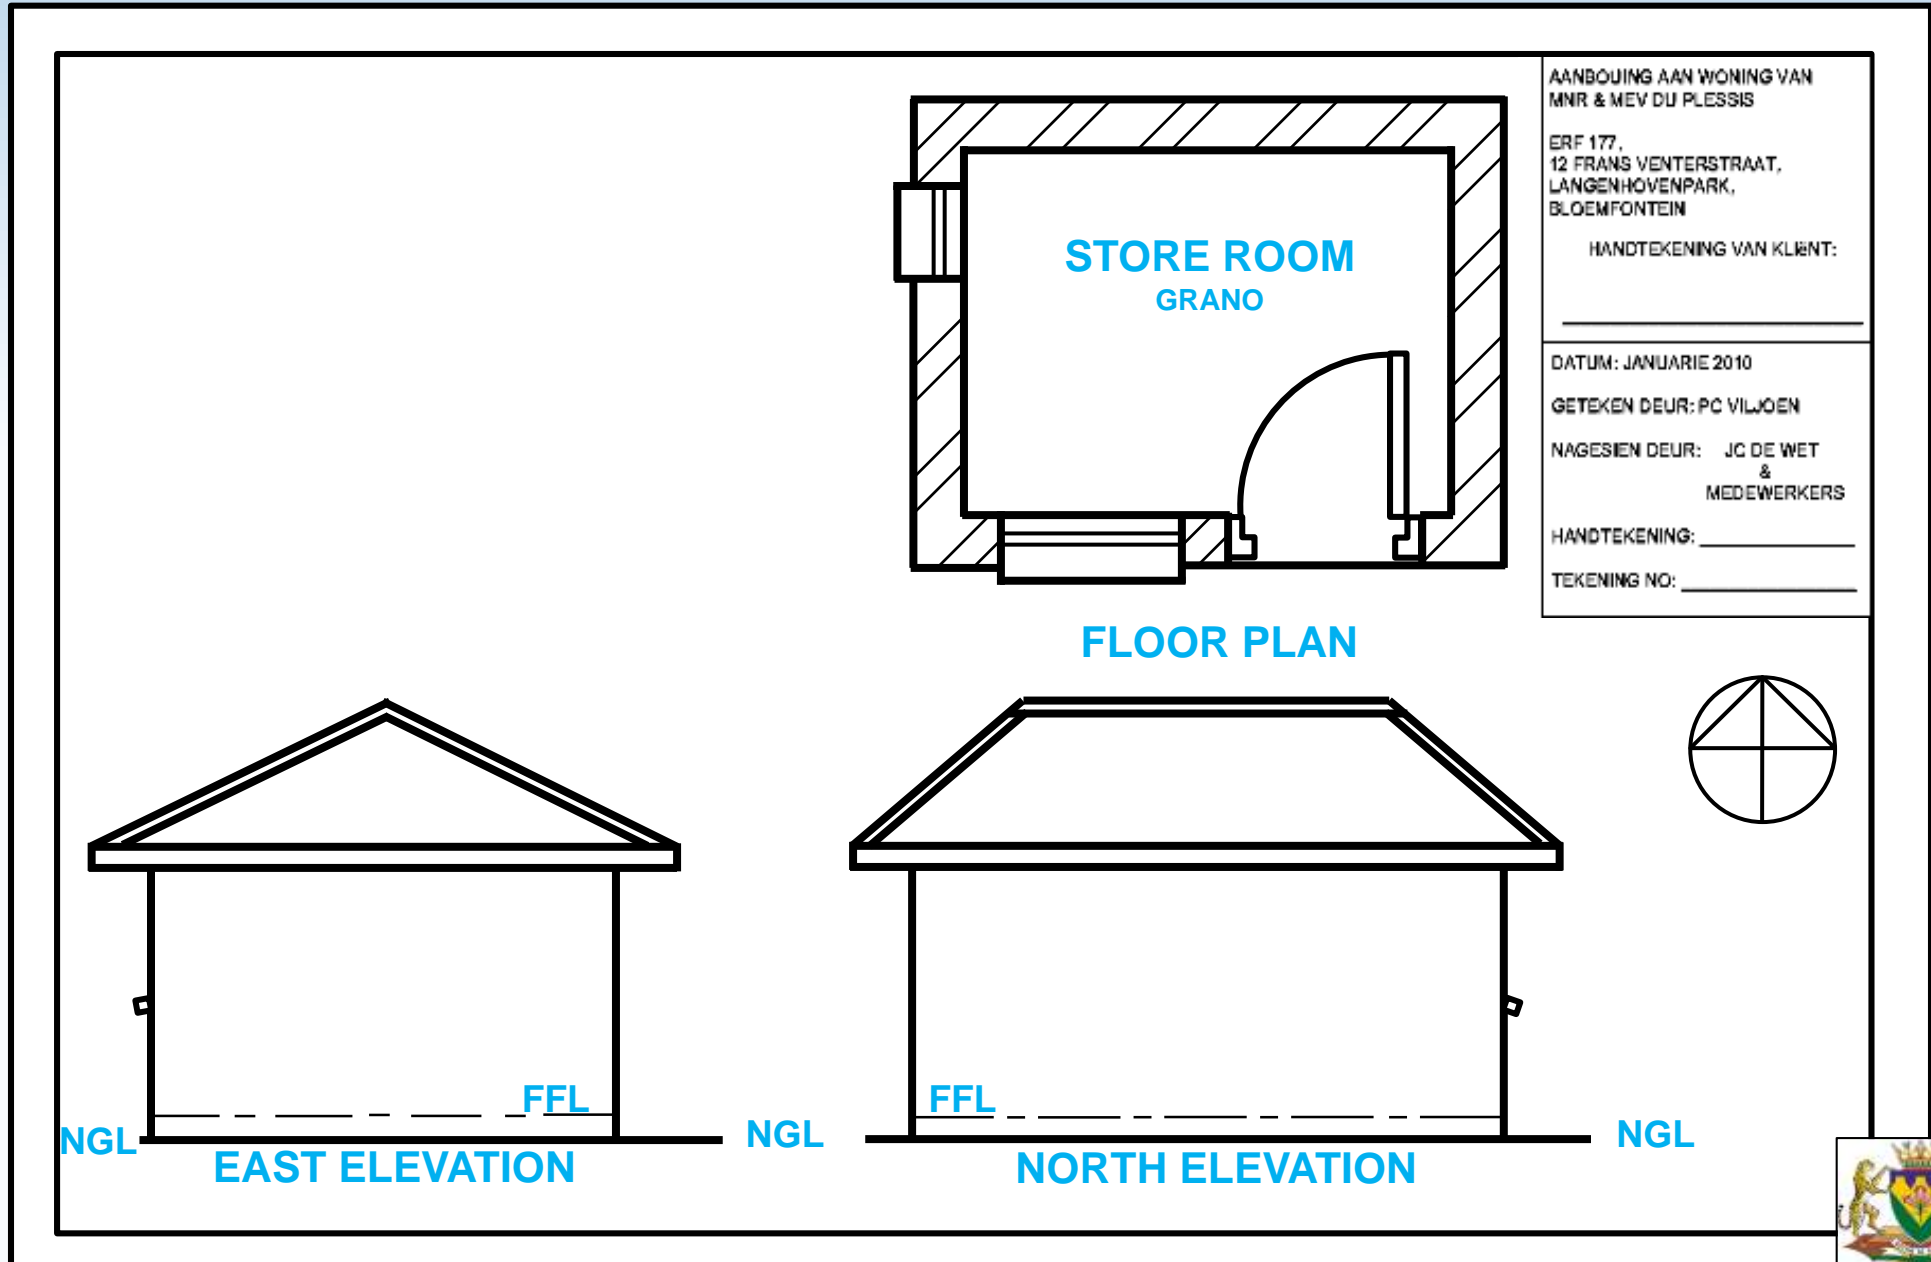

BASIC ELEVATIONS

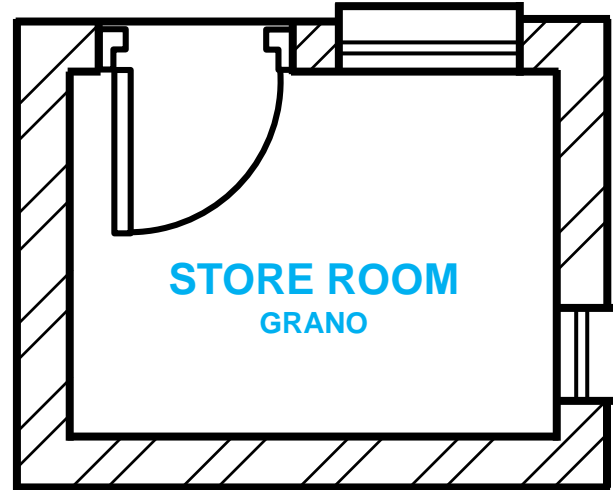

STORE ROOM
GRANO

FLOOR PLAN

AANBOUING AAN WONING VAN
MNR & MEV DU PLESSIS

ERF 177,
12 FRANS VENTERSTRAAT,
LANGENHOVENPARK,
BLOEMFONTEIN

HANDTEKENING VAN KLIENT: _____



DATUM: JANUARIE 2010

GETEKEN DEUR: PC VILJOEN

NAGESIEN DEUR: JC DE WET
&
MEDEWERKERS

HANDTEKENING: _____


TEKENING NO: _____

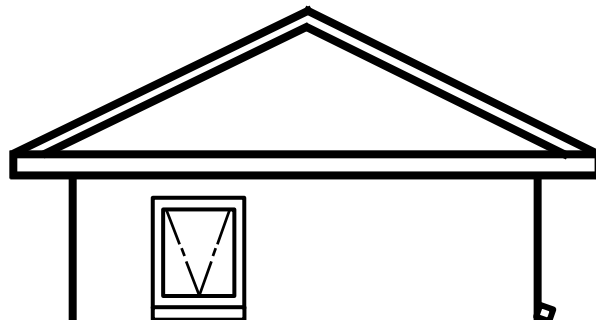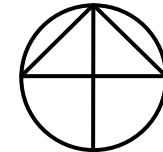

NGL

EAST ELEVATION

FFL

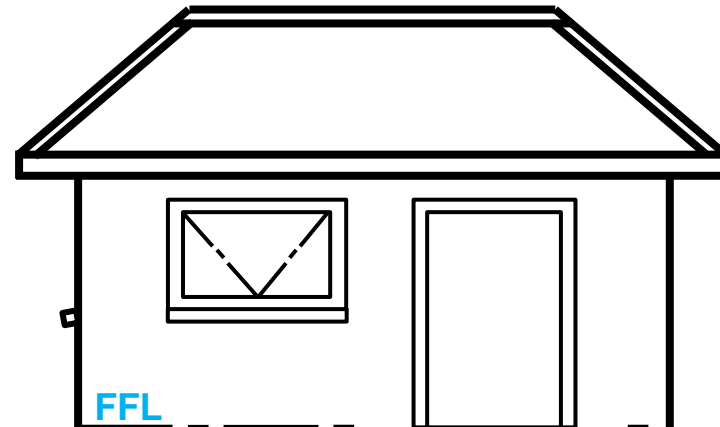

NGL

NORTH ELEVATION

FFL


NGL




education

Department of
Education
FREE STATE PROVINCE


BASIC ELEVATIONS

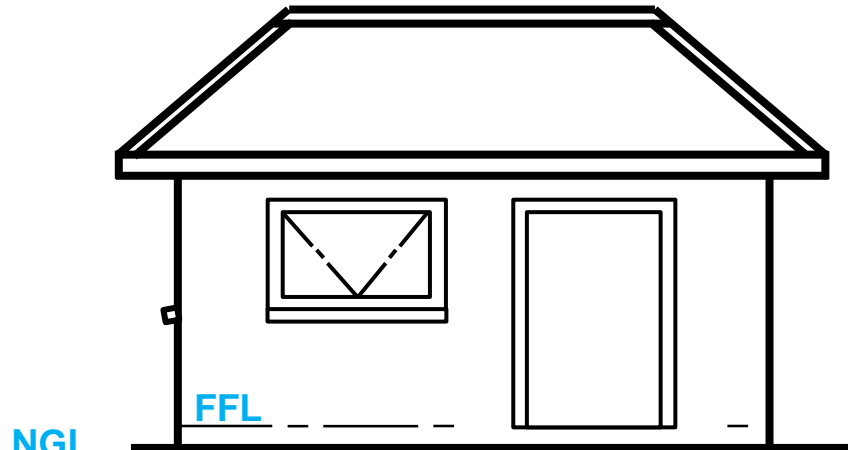

SOUTH-WEST ELEVATION

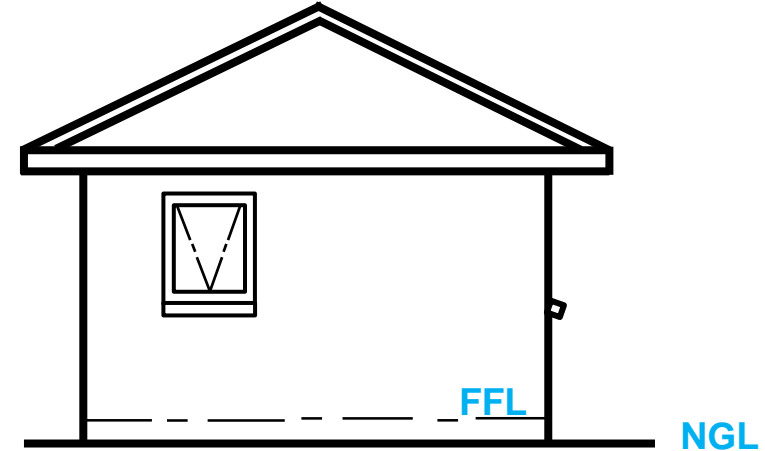

NORTH-WEST ELEVATION

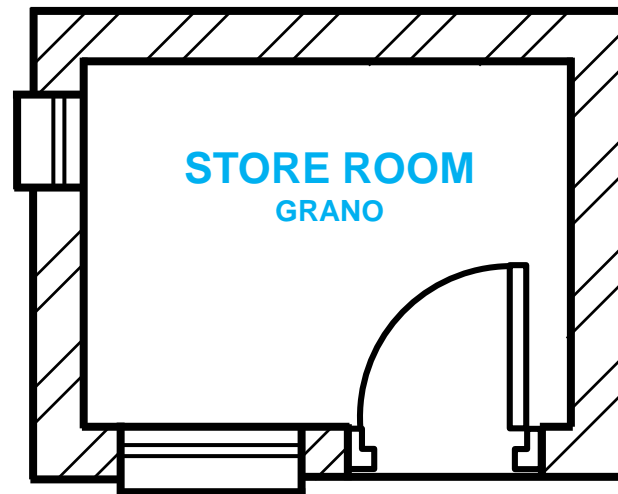

FLOOR PLAN

AANBOUING AAN WONING VAN
MNR & MEV DU PLESSIS

ERF 177,
12 FRANS VENTERSTRAAT,
LANGENHOVENPARK,
BLOEMFONTEIN

HANDEKENING VAN KLIENT:


DATUM: JANUARIE 2010

GETEKEN DEUR: PC VILJOEN


NAGESIEN DEUR: JC DE WET
&
MEDEWERKERS

HANDEKENING: _____


TEKENING NO: _____

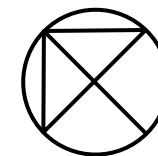


ELEVATION VIEWS

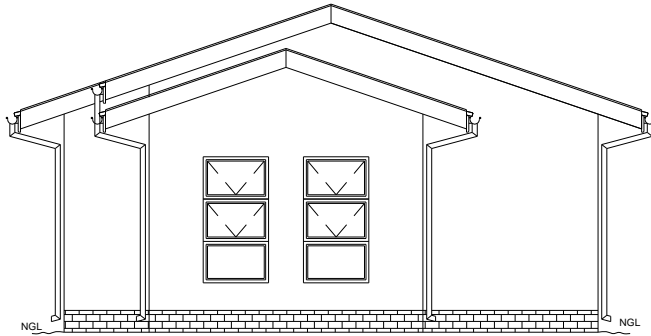


WEST ELEVATION
SCALE 1:100

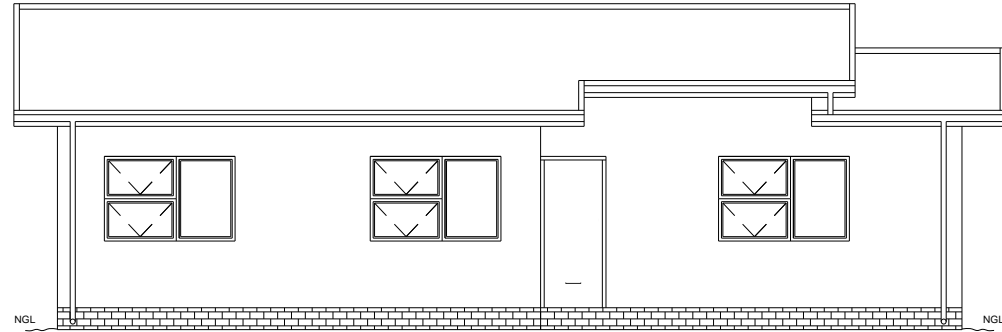

NORTH ELEVATION
SCALE 1:100

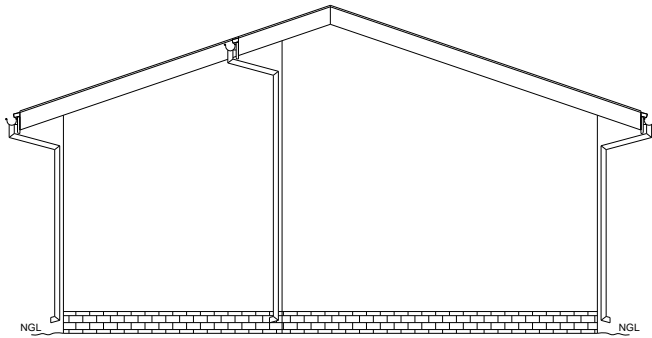


EAST ELEVATION
SCALE 1:100

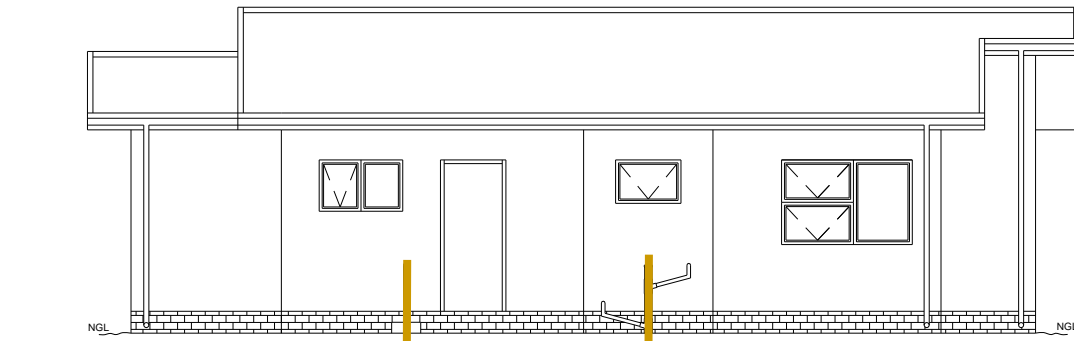


SOUTH ELEVATION
SCALE 1:100

ELEVATION VIEWS

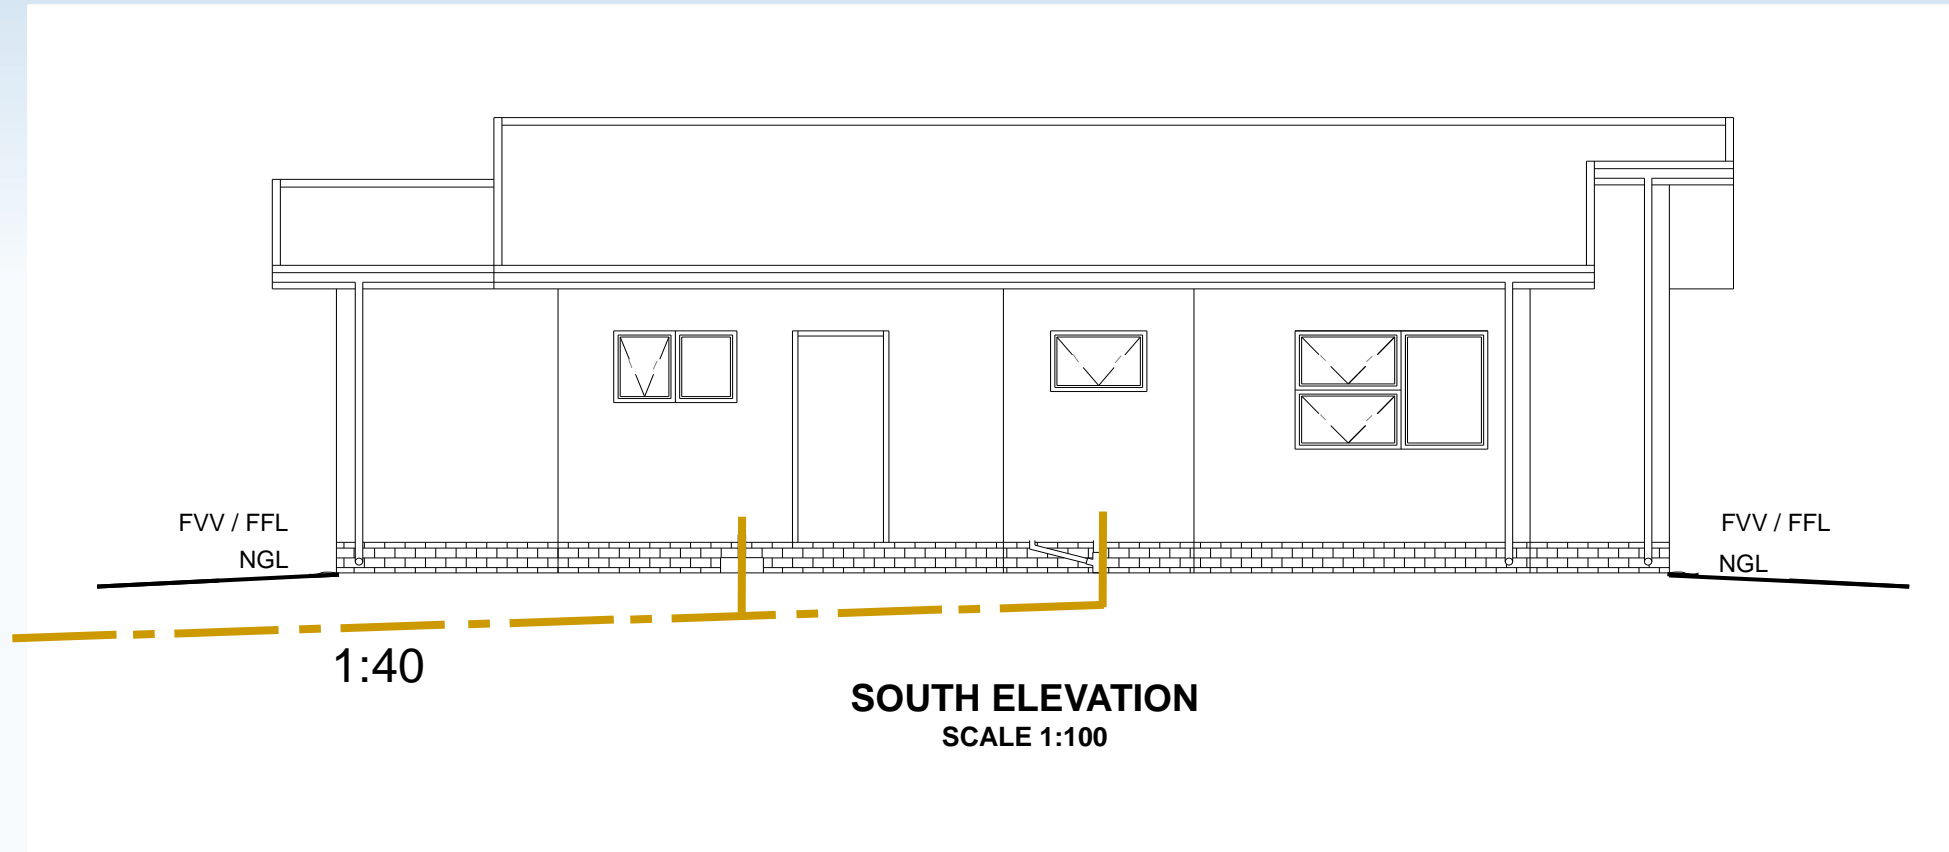


ELEVATION VIEWS

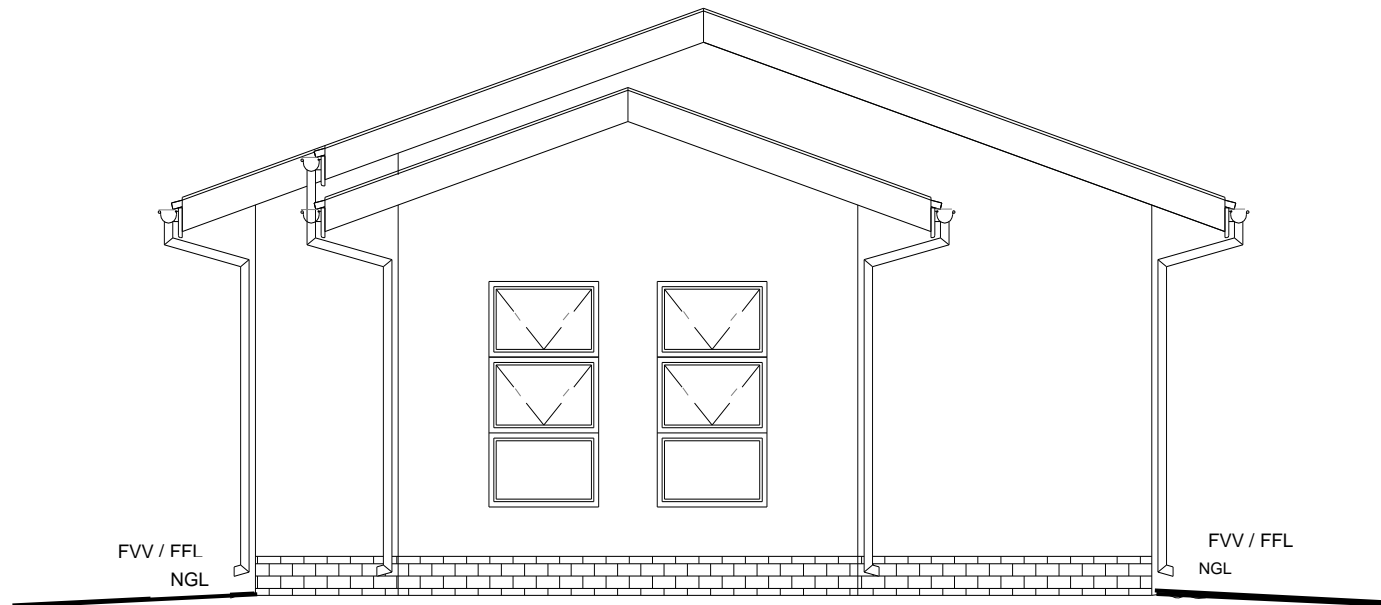


WEST ELEVATION
SCALE 1:100

ELEVATION VIEWS

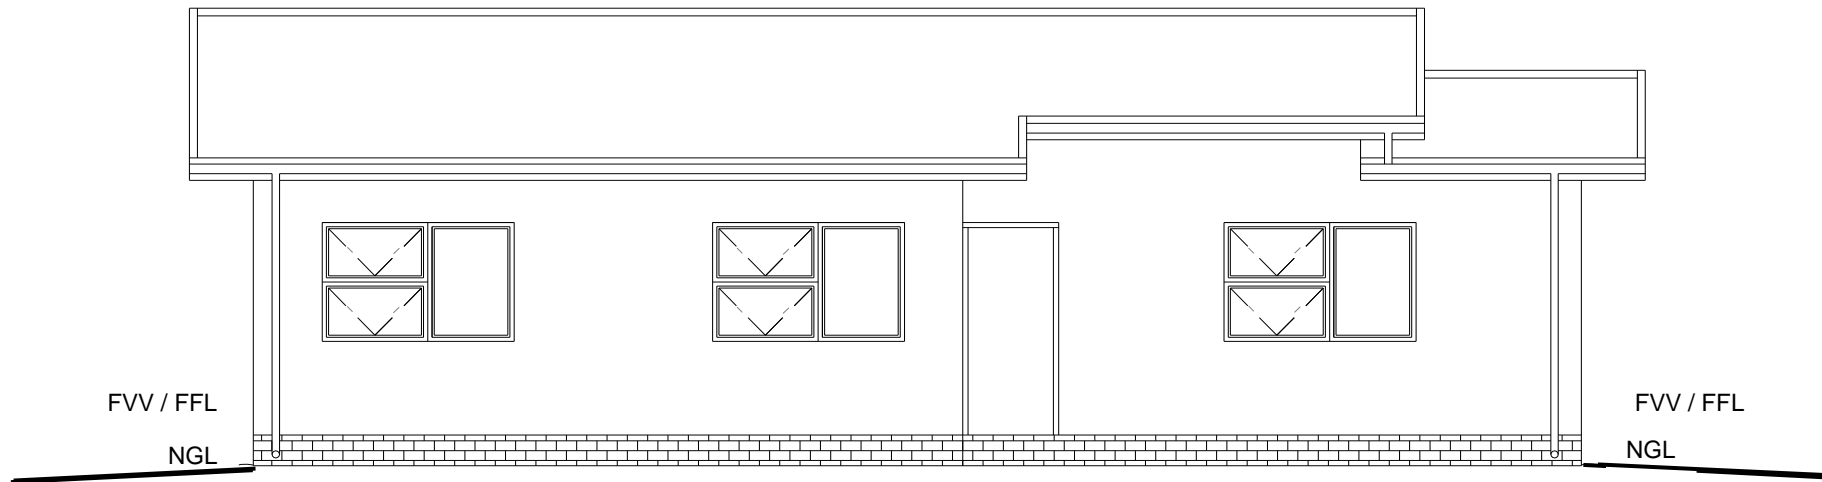

NORTH ELEVATION
SCALE 1:100

ELEVATION VIEWS

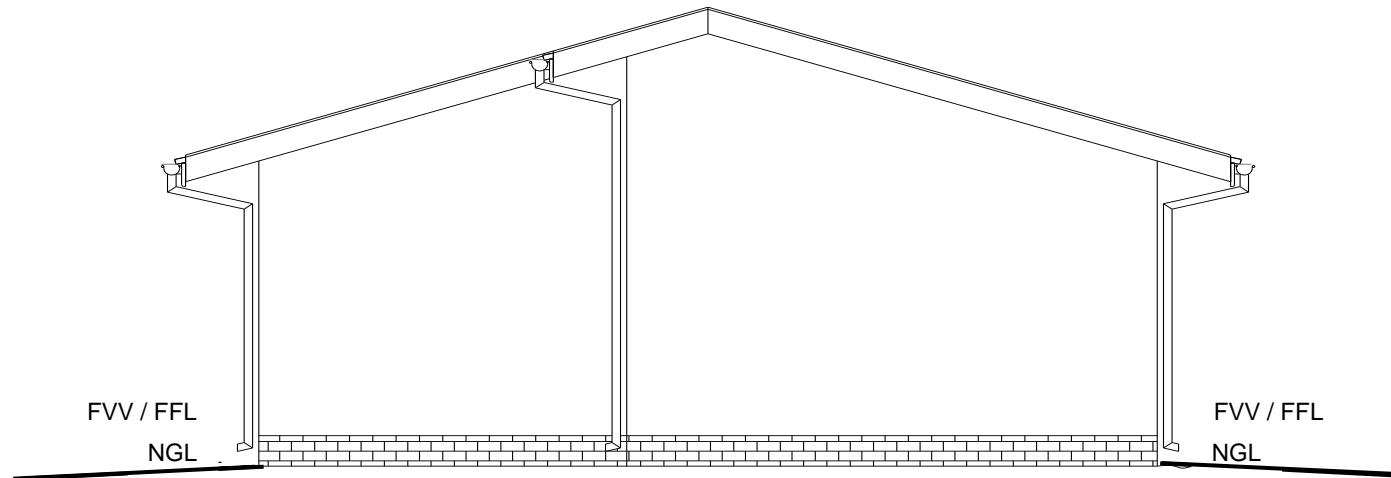

EAST ELEVATION
SCALE 1:100

ELEVATION VIEWS SHOW

- North-; West-; East-; and South elevations
- The outside finishing detail of roofs & walls
- All window and door openings
- Gutter and down pipe detail
- Plumbing detail