



SUIDWES ELEVASIE 5

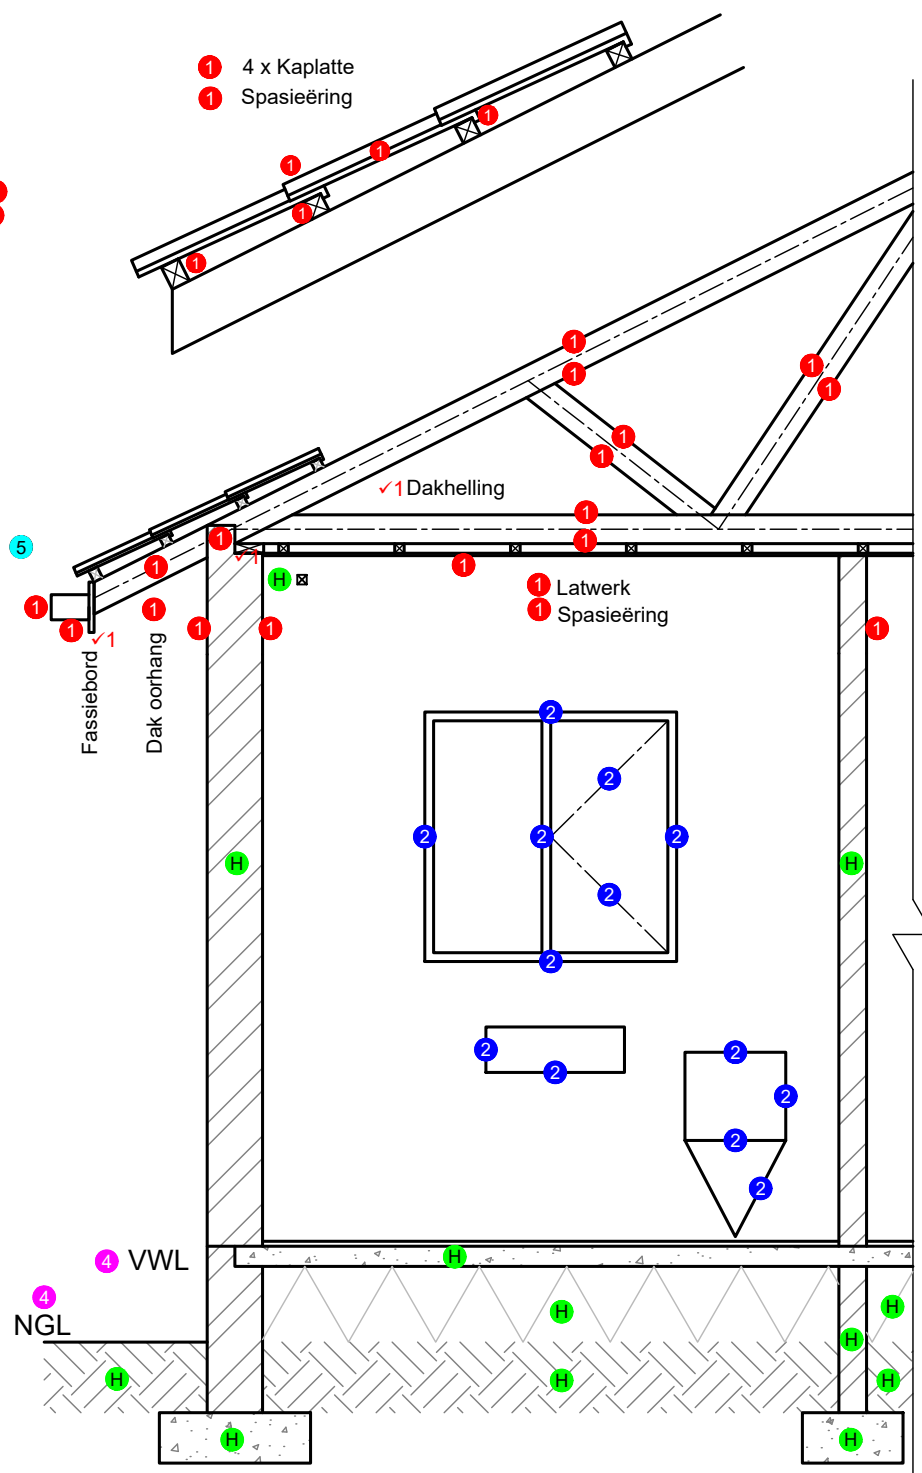

DEURSNEE ELEVASIE OP A-A
SKAAL 1:30

PUNTETOEKENING VIR DAK

A: DAKHELLING	1
B: DAKTEËLS	1½
C: LAT-, KAPLATTE- & SPASIEËRING	2
D: DAKKAP & OORHANG	5
E: FASSIEBORD	1
F: GEUT	1
G: MUURPLAAT	1
H: PLAFONLATTE & SPASIEËRING	1
I: PLAFONBORD	½
J: MUUR	2
TOTAAL:	16

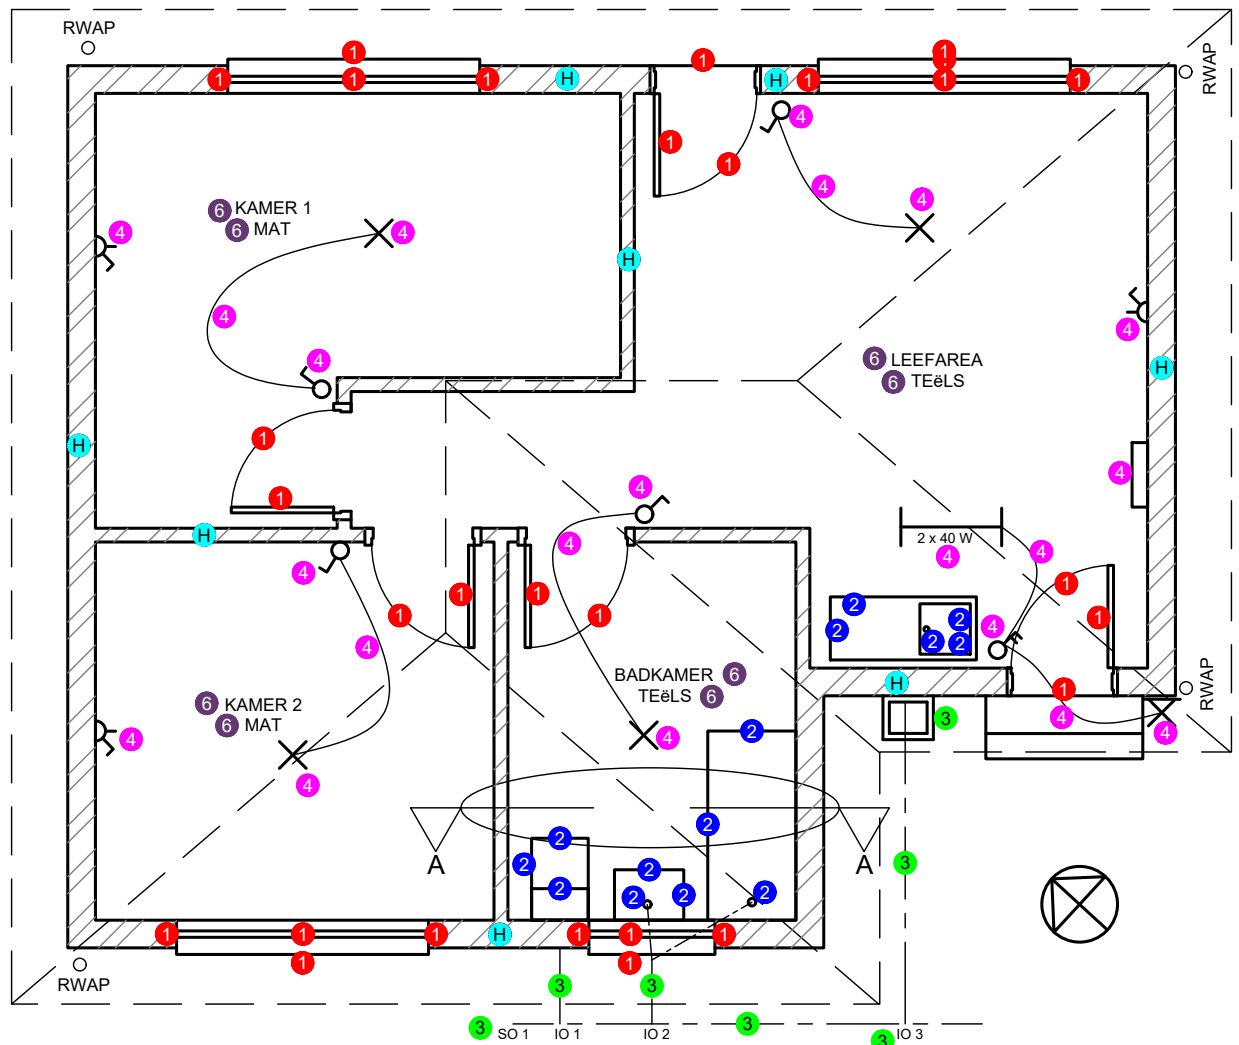

VLOERPLAN
SKAAL 1:60

ASSESSERINGSKRITERA			
VLOERPLAN			
1	DEURE & VENSTERS (28/2)	1	14
2	TOEBEHORE (14/2)	2	7
3	RIOOL (7/2)	3	3.5
4	ELEKTRIES (21/2)	4	10.5
5	ARSERING (8/2)	H	4
6	BYSKRIFTE (8/2)	6	4.5
SUBTOTAAL 1			43.5
ELEVASIE			
1	DAK & RWAP (17/2)	1	8.5
2	MURE, VVV, TRAPPE (9/2)	2	3
3	VENSTER & DEUR (22/2)	3	11
4	RIOOL (6/2)	4	3
5	BYSKRIFTE (3/2)	5	1.5
SUBTOTAAL 2			27
GEDETAILEERDE SNIT			
1	DAK & MUUR (26/2) + 3	1 ✓1	16
2	VENSTER & TOEBEHORE (13/2)	2	6.5
3	ARSEERING (12/2)	H	6
4	BYSKRIFTE (6/2)	4	1
SUBTOTAAL 3			29.5
GROOTTOTAAL			100